

**NUCHE VILLAGE**  
FINAL LANDSCAPE PLAN - PHASE 1  
GRANBY, COLORADO

OWNER:  
TOWN OF GRANBY

PO BOX 440  
GRANBY, CO 80446  
(970) 887-2501


NOT FOR  
CONSTRUCTION



DATE:  
3-25-2024 PHASE 1  
10-25-2024 PHASE 1  
02-03-2025 SNOW STORAGE


SHEET TITLE:  
SNOW  
STORAGE

LS404

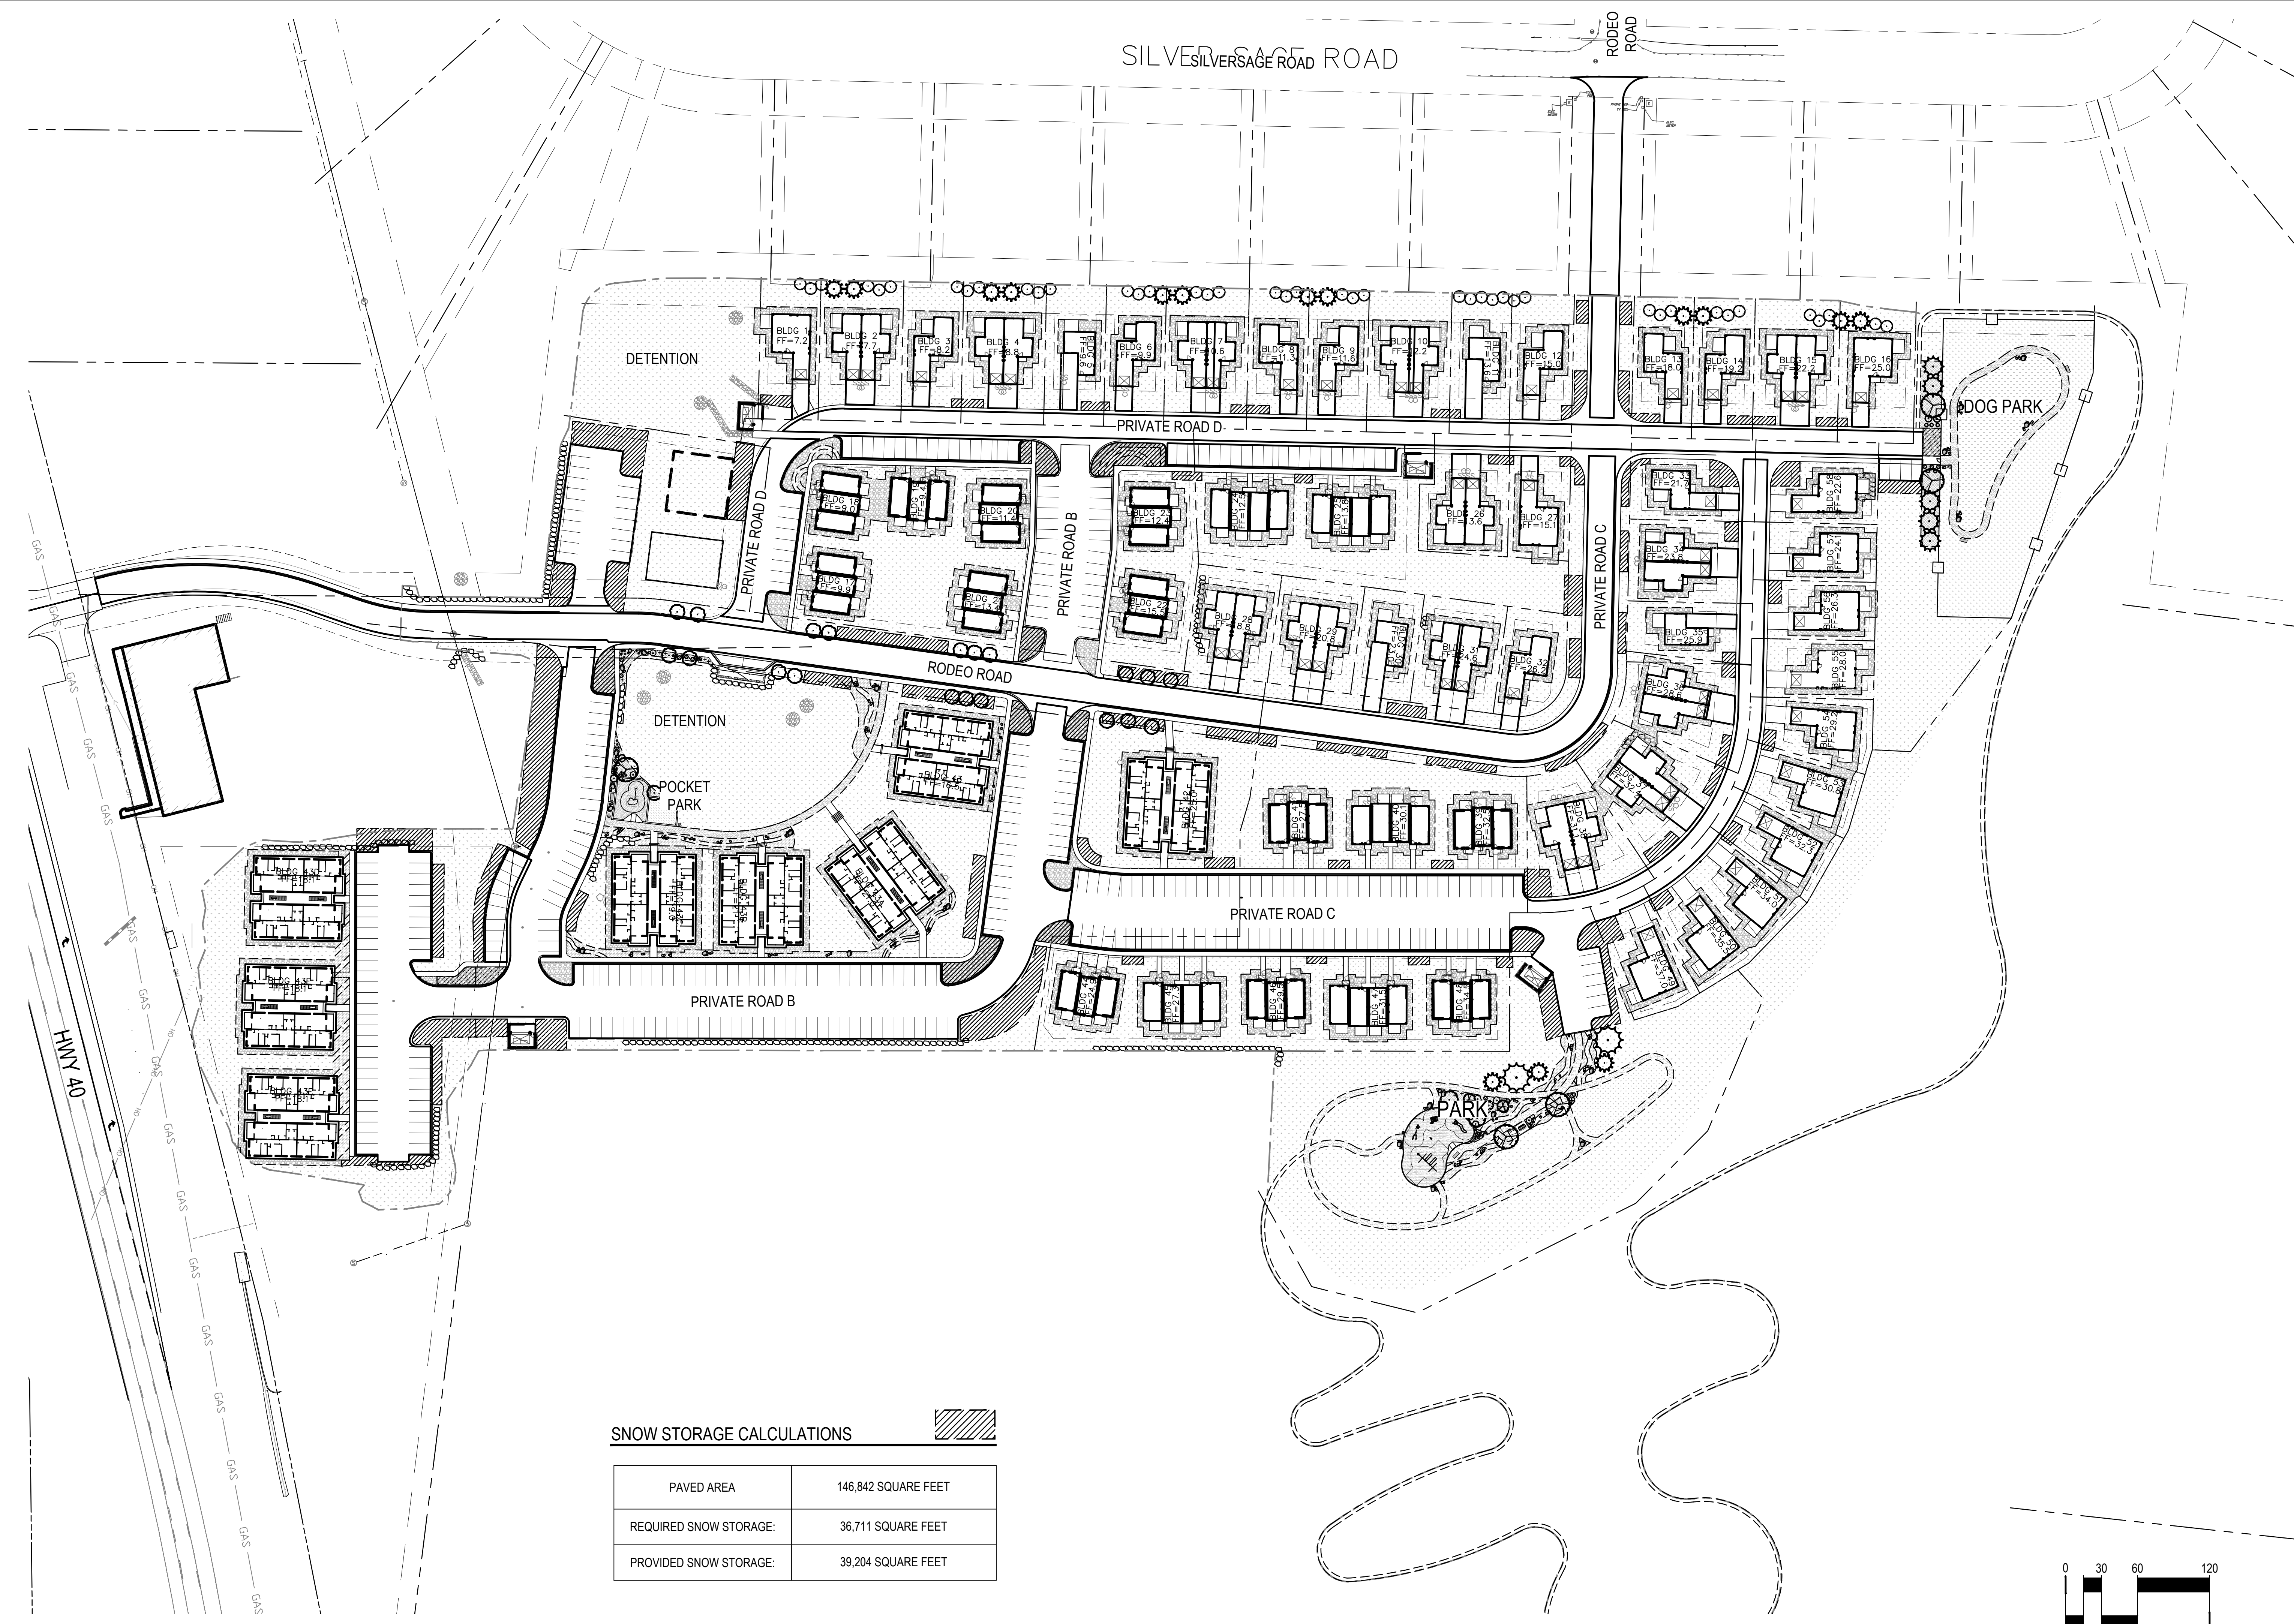

SNOW STORAGE CALCULATIONS

PAVED AREA	146,842 SQUARE FEET
REQUIRED SNOW STORAGE:	36,711 SQUARE FEET
PROVIDED SNOW STORAGE:	39,204 SQUARE FEET

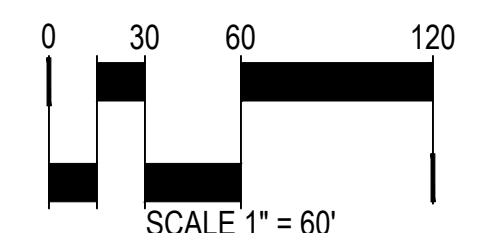

CHECKED BY: AY MD, SL  
DRAWN BY: